



ADOBE BRIDGE SITE PLAN
SCALE: 1"=10'-0"

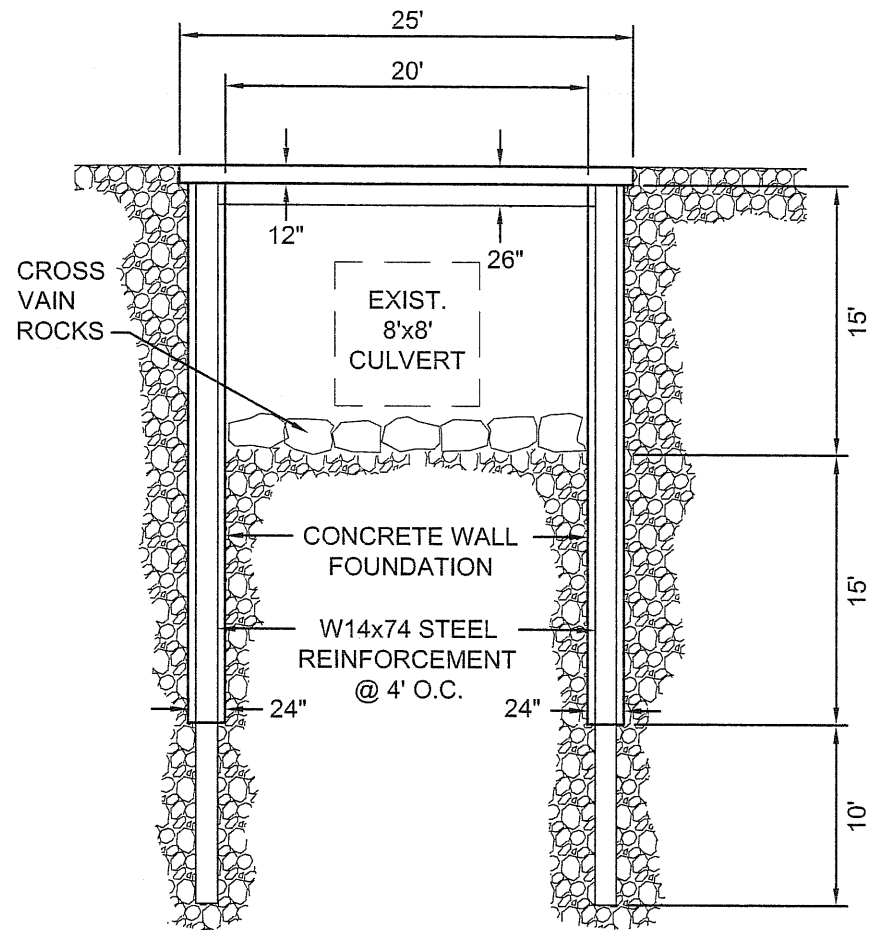

ADOBE BRIDGE SECTION
SCALE: 1"=5'-0"

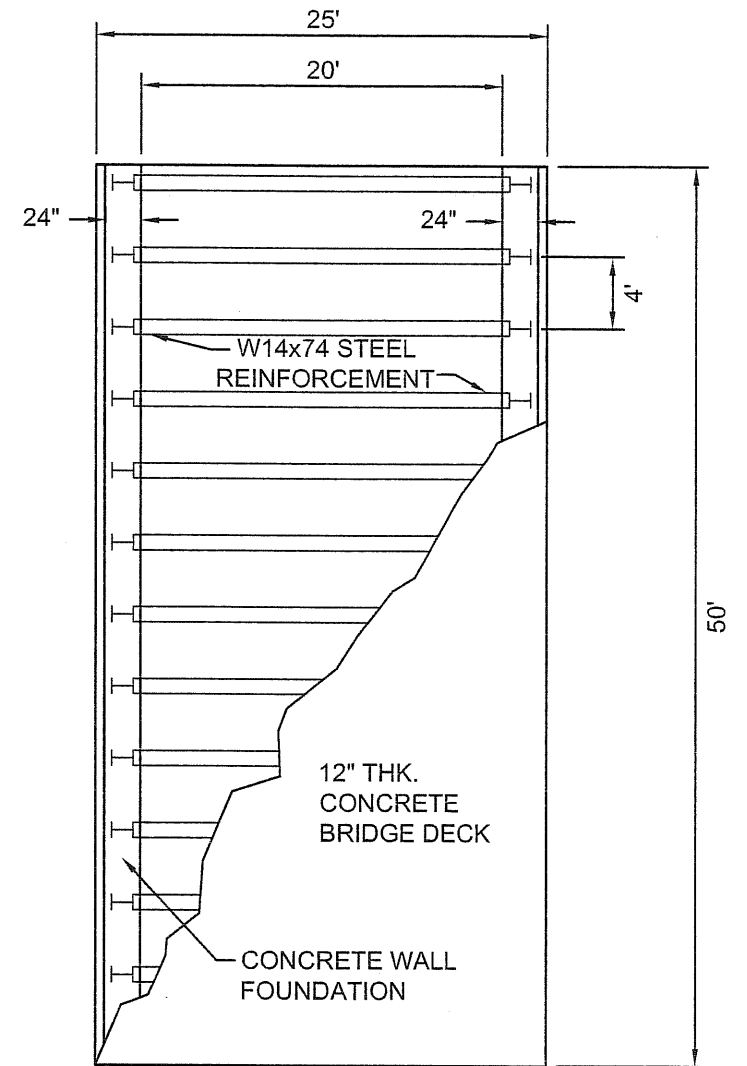

ADOBE BRIDGE PLAN
SCALE: 1"=5'-0"


DATE ISSUED:
SCALE:
DRAWN BY:
DESIGNED BY:
CHECKED BY:

APPROVED BY:

SCOTT HOLMES, P.E.
DIRECTOR OF PUBLIC WORKS


DATE
R.C.E. NO.: 28972
EXPIRES: 3-31-07

NO.	DATE	REVISION	BY

 


CITY OF PACIFICA
DEPARTMENT OF PUBLIC WORKS
170 SANTA MARIA BOULEVARD
PACIFICA CALIFORNIA 94044

SHEET
OF SHEETS

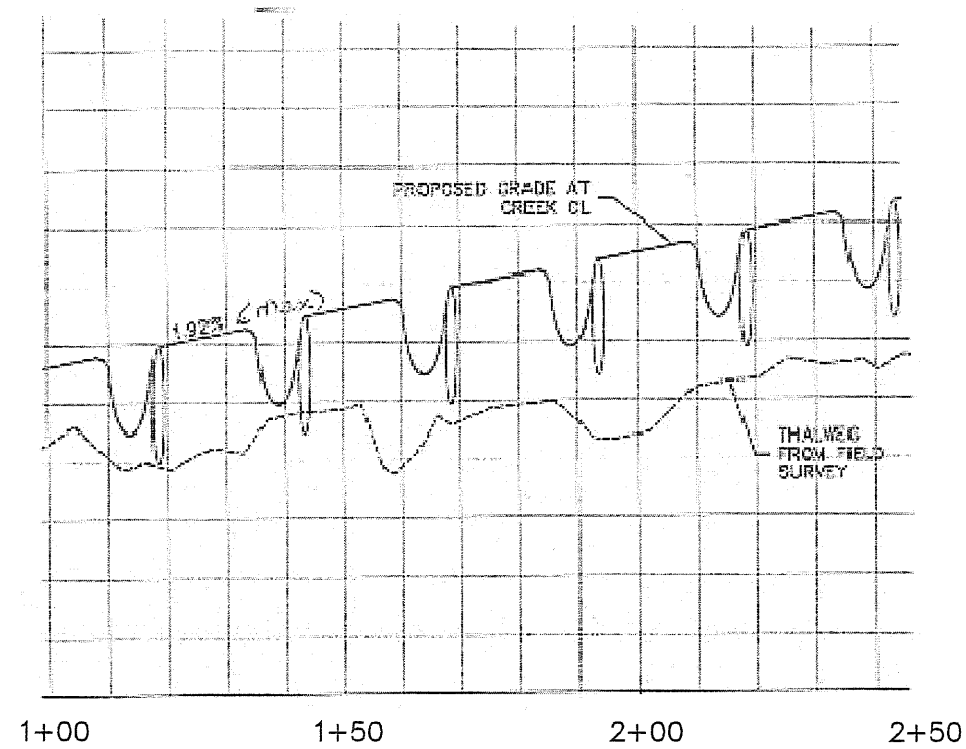

TYPICAL CROSS SECTION
NOT TO SCALE

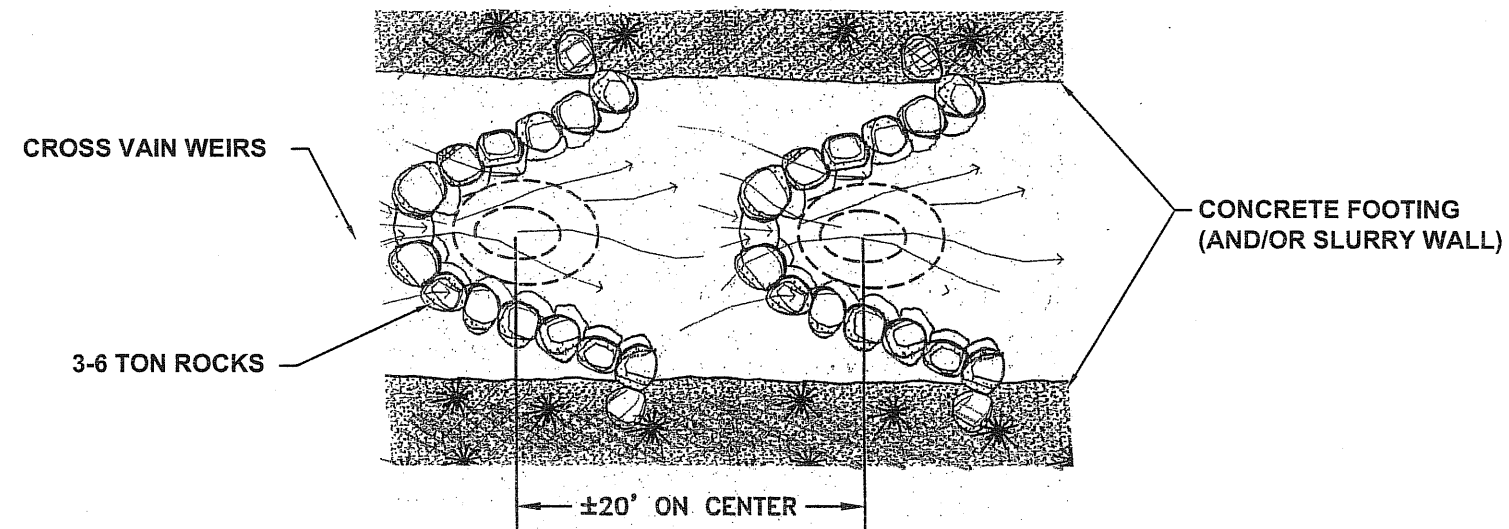

CULVERT BASE REMOVAL PLAN
NOT TO SCALE

DATE ISSUED:
SCALE:
DRAWN BY:
DESIGNED BY:
CHECKED BY:

APPROVED BY:

SCOTT HOLMES, P.E.
DIRECTOR OF PUBLIC WORKS

DATE
R.C.E. NO.: 28972
EXPIRES: 3-31-07

NO.	DATE	REVISION	BY



CITY OF PACIFICA
DEPARTMENT OF PUBLIC WORKS
170 SANTA MARIA BOULEVARD
PACIFICA CALIFORNIA 94044

SHEET
OF SHEETS