



LINDA MAR BRIDGE SITE PLAN
SCALE: 1" = 10'-0"

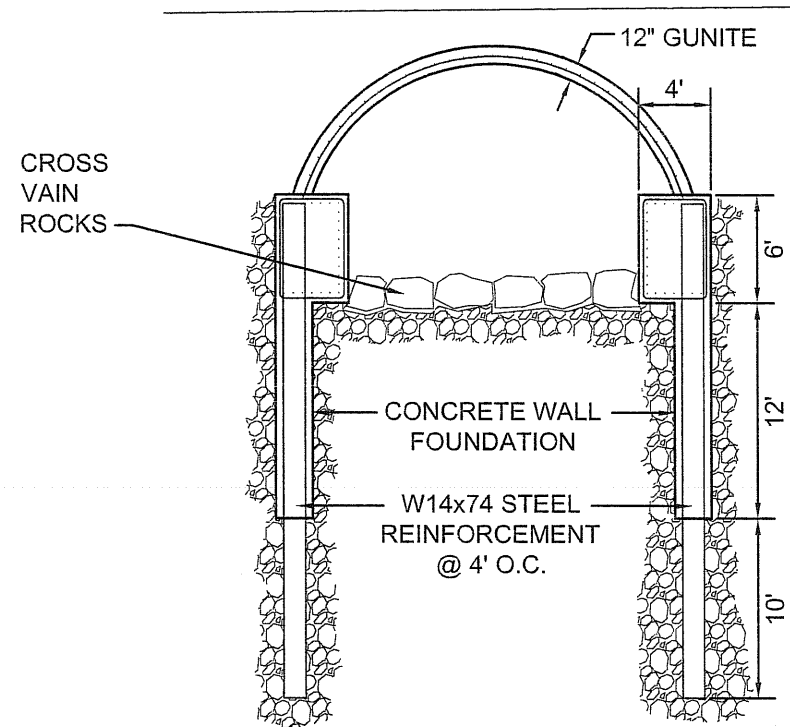

LINDA MAR BRIDGE SECTION
SCALE: 1" = 5'-0"

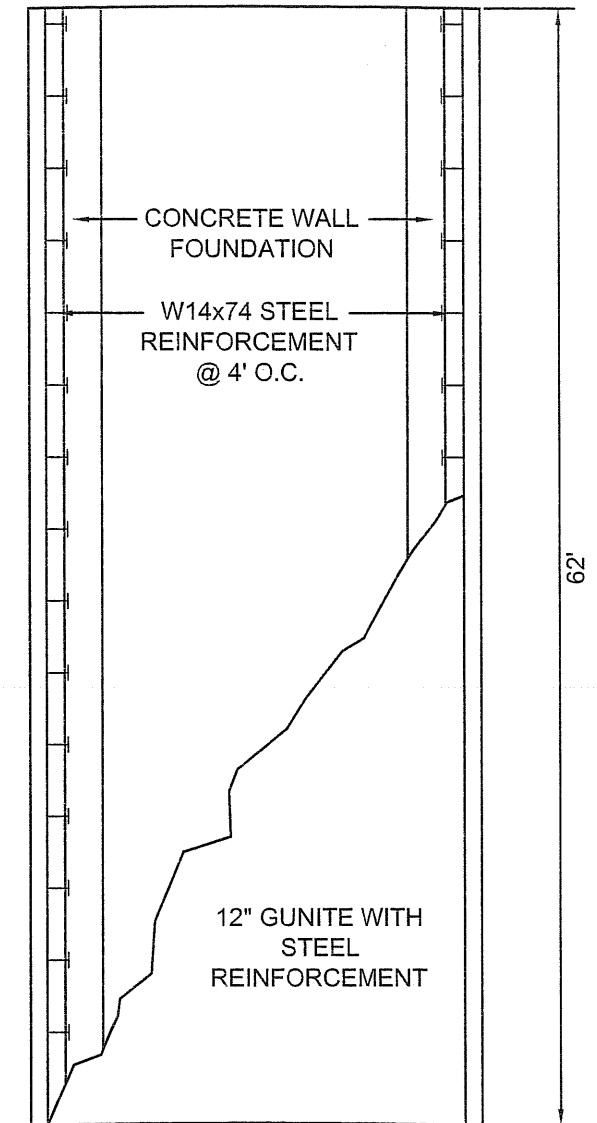

LINDA MAR BRIDGE PLAN
SCALE: 1" = 5'-0"

DATE ISSUED: 5-10-04
SCALE:
DRAWN BY: RDD
DESIGNED BY: SH
CHECKED BY: SH

APPROVED BY:
SCOTT HOLMES, P.E.
DIRECTOR OF PUBLIC WORKS
DATE
R.C.E. NO.: 28972
EXPIRES: 3-31-07

NO.	DATE	REVISION	BY



CITY OF PACIFICA
DEPARTMENT OF PUBLIC WORKS
170 SANTA MARIA BOULEVARD
PACIFICA CALIFORNIA 94044

SHEET
OF SHEETS